
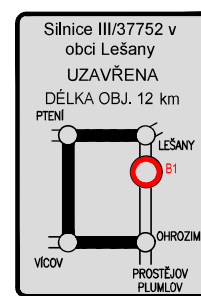



SITUACE OBJÍZDNÉ TRASY

ETAPA 2


TERMÍN: 15.4. - 16.4.2024
POKLÁDKA OBRUSNÉ VRSTVY NA ÚSEKU,
KTERÝ BYL VE VÝSTAVBĚ 2023

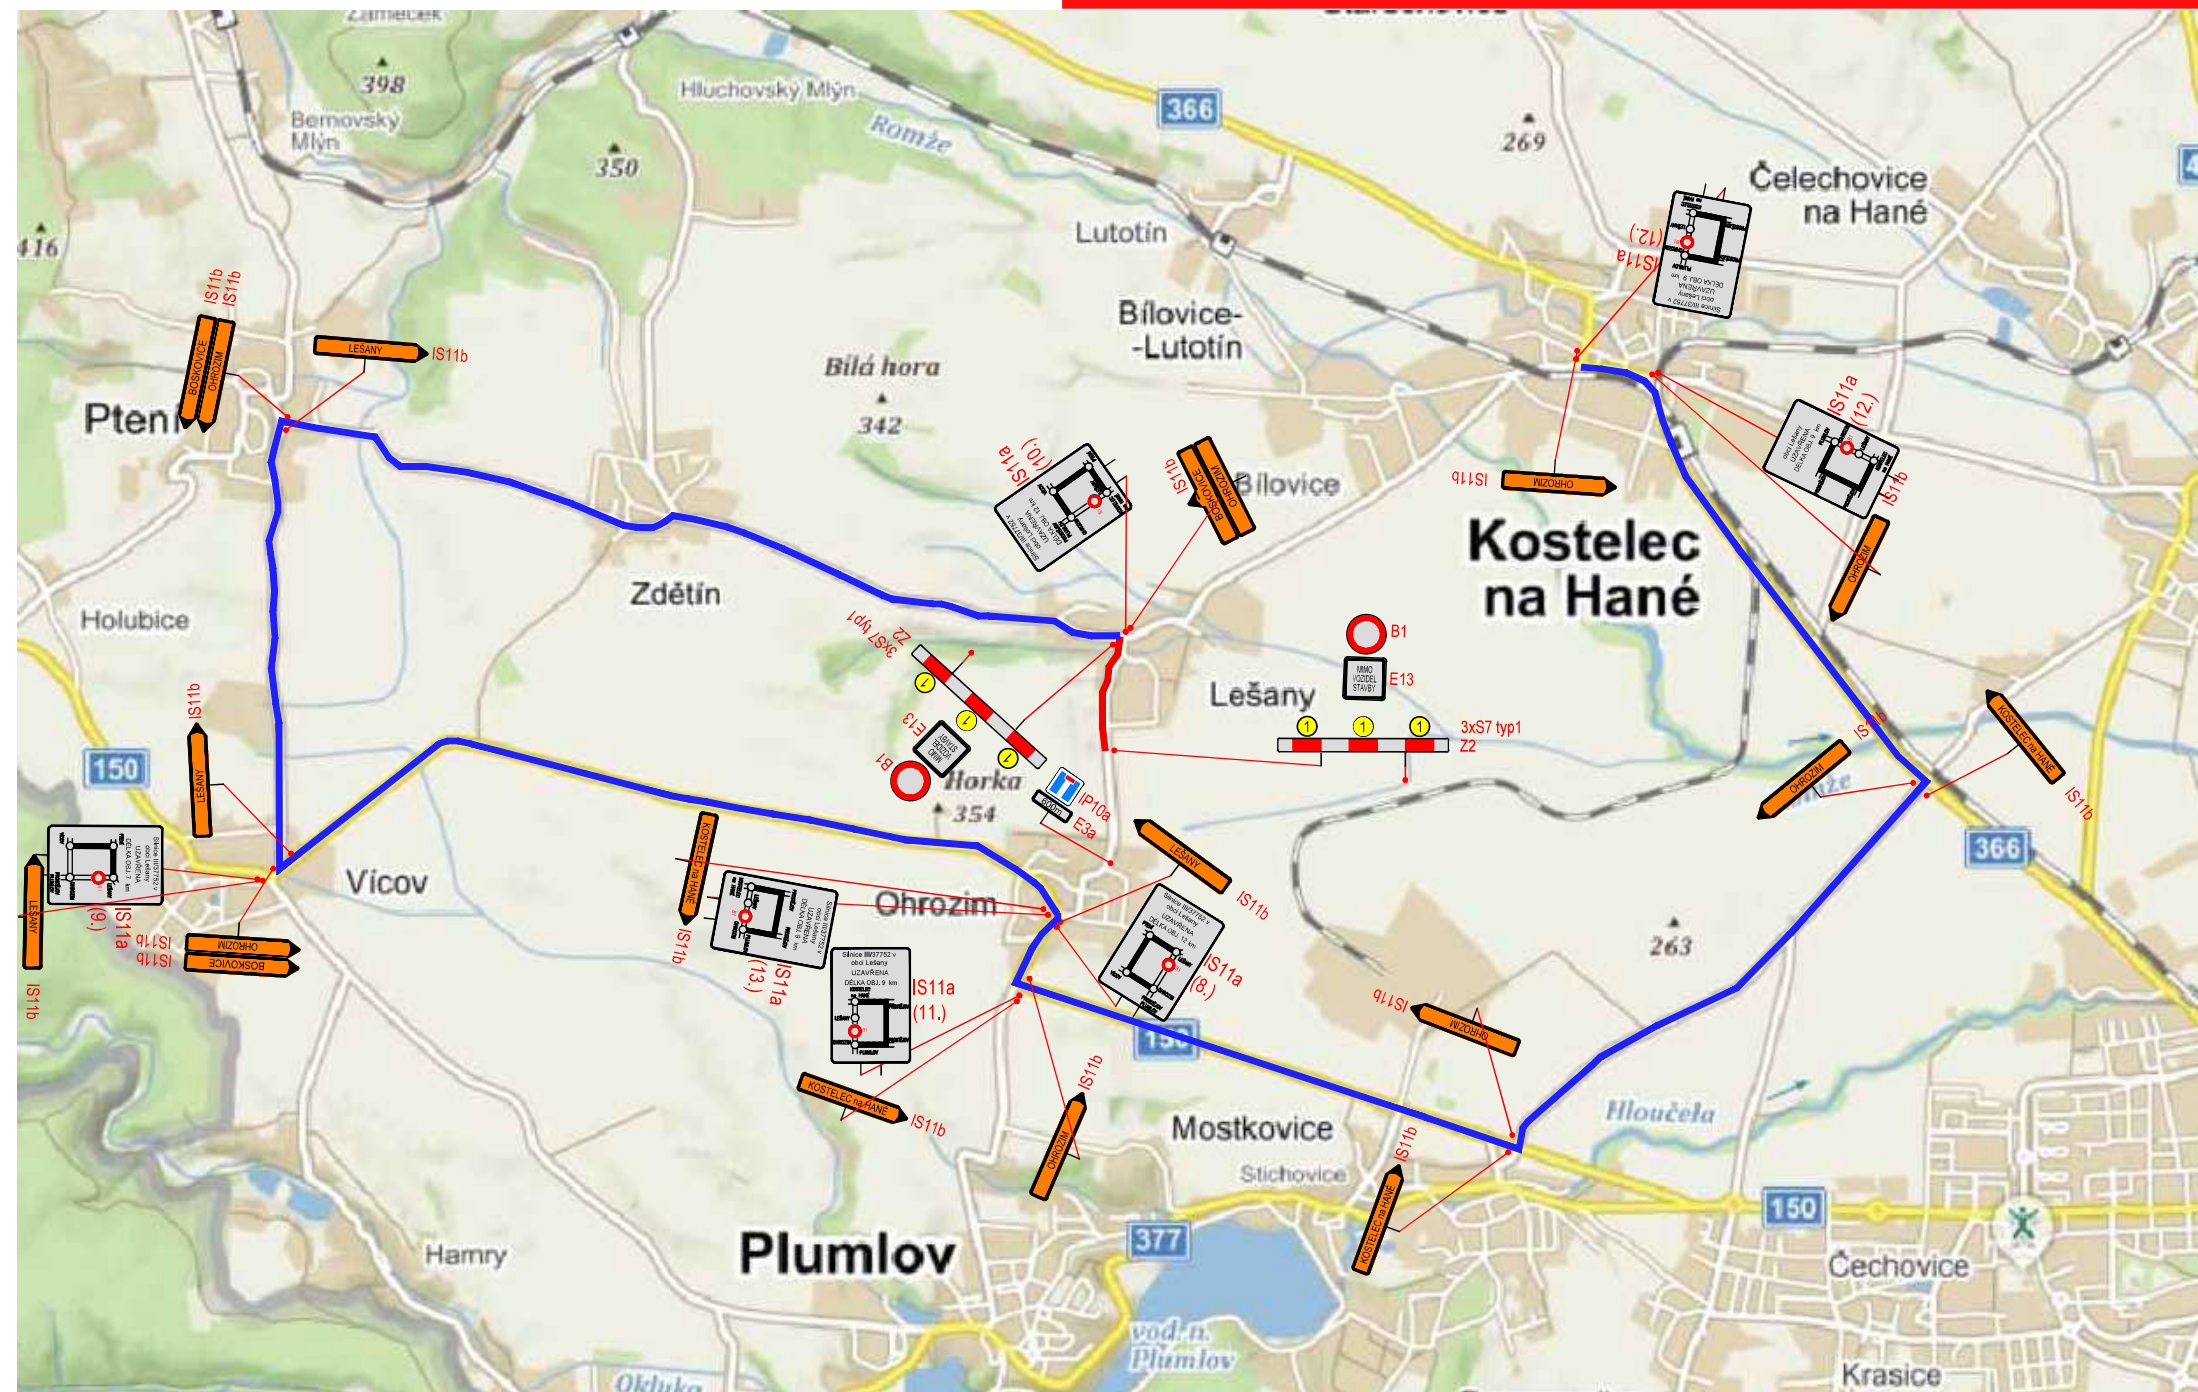


IS11:
(8.)

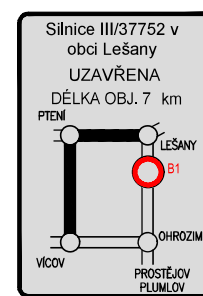


IS11
(9.)

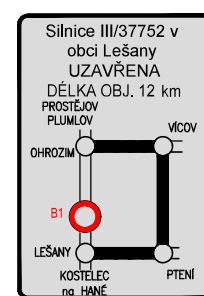


IS11:
(10.)

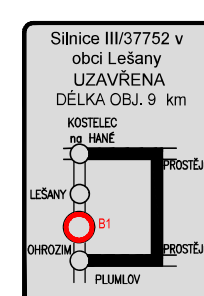

IS11a
(11.)

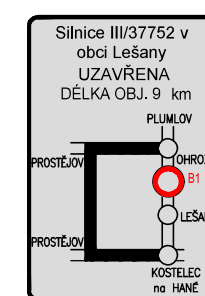

IS11a
(12.)

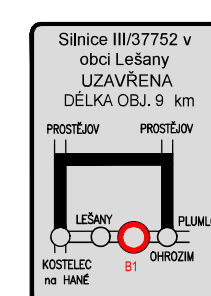

IS11
(13.)